
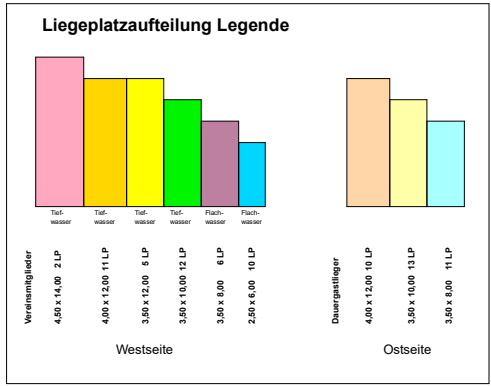


Grundriss im Maßstab 1:400

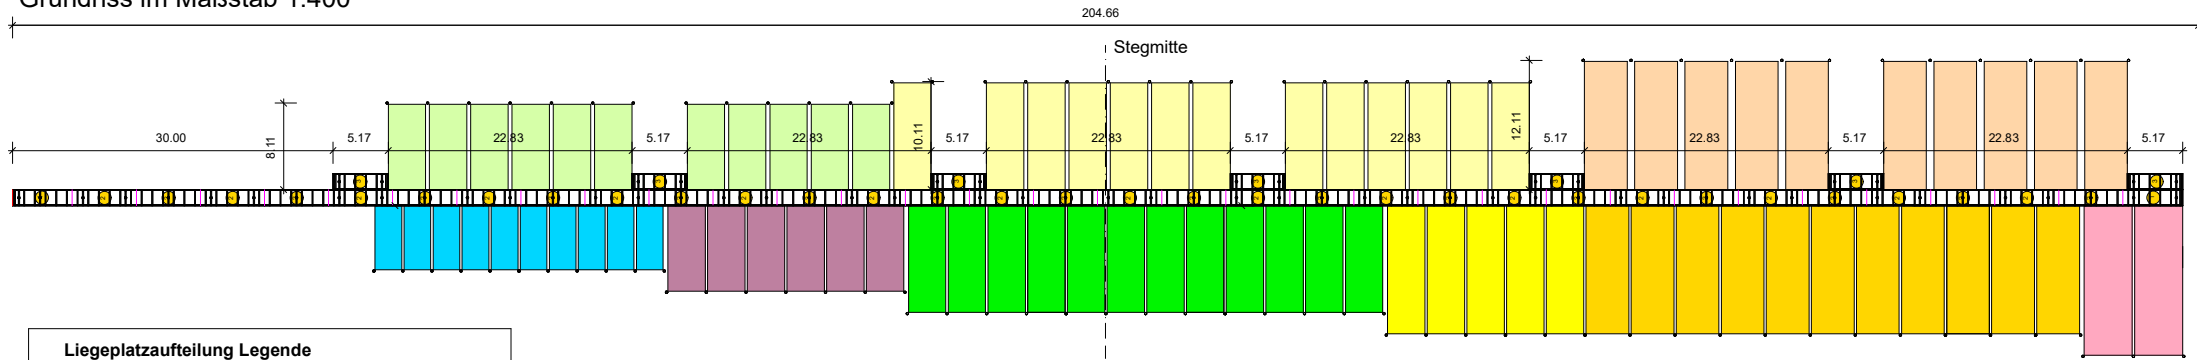

- Brose
- Österreich
- Merkel
- Herling
- Kutschinski
- Anni
- Hille
- Heim
- Tauts
- Festner
- Wittek
- Ludwig
- Mausolf
- Weigand
- Sosnowski
- Jahnke
- Szymanski
- Sagert
- Mausi
- Richter
- Borchert
- Anders
- Schwarz
- Vogel
- Heyde
- Schrimpf
- Block
- Westphal
- Hoekstra
- Frantzki
- Herrman
- Kossak
- Stavjinski
- Heese
- Gast